


SITE PLAN






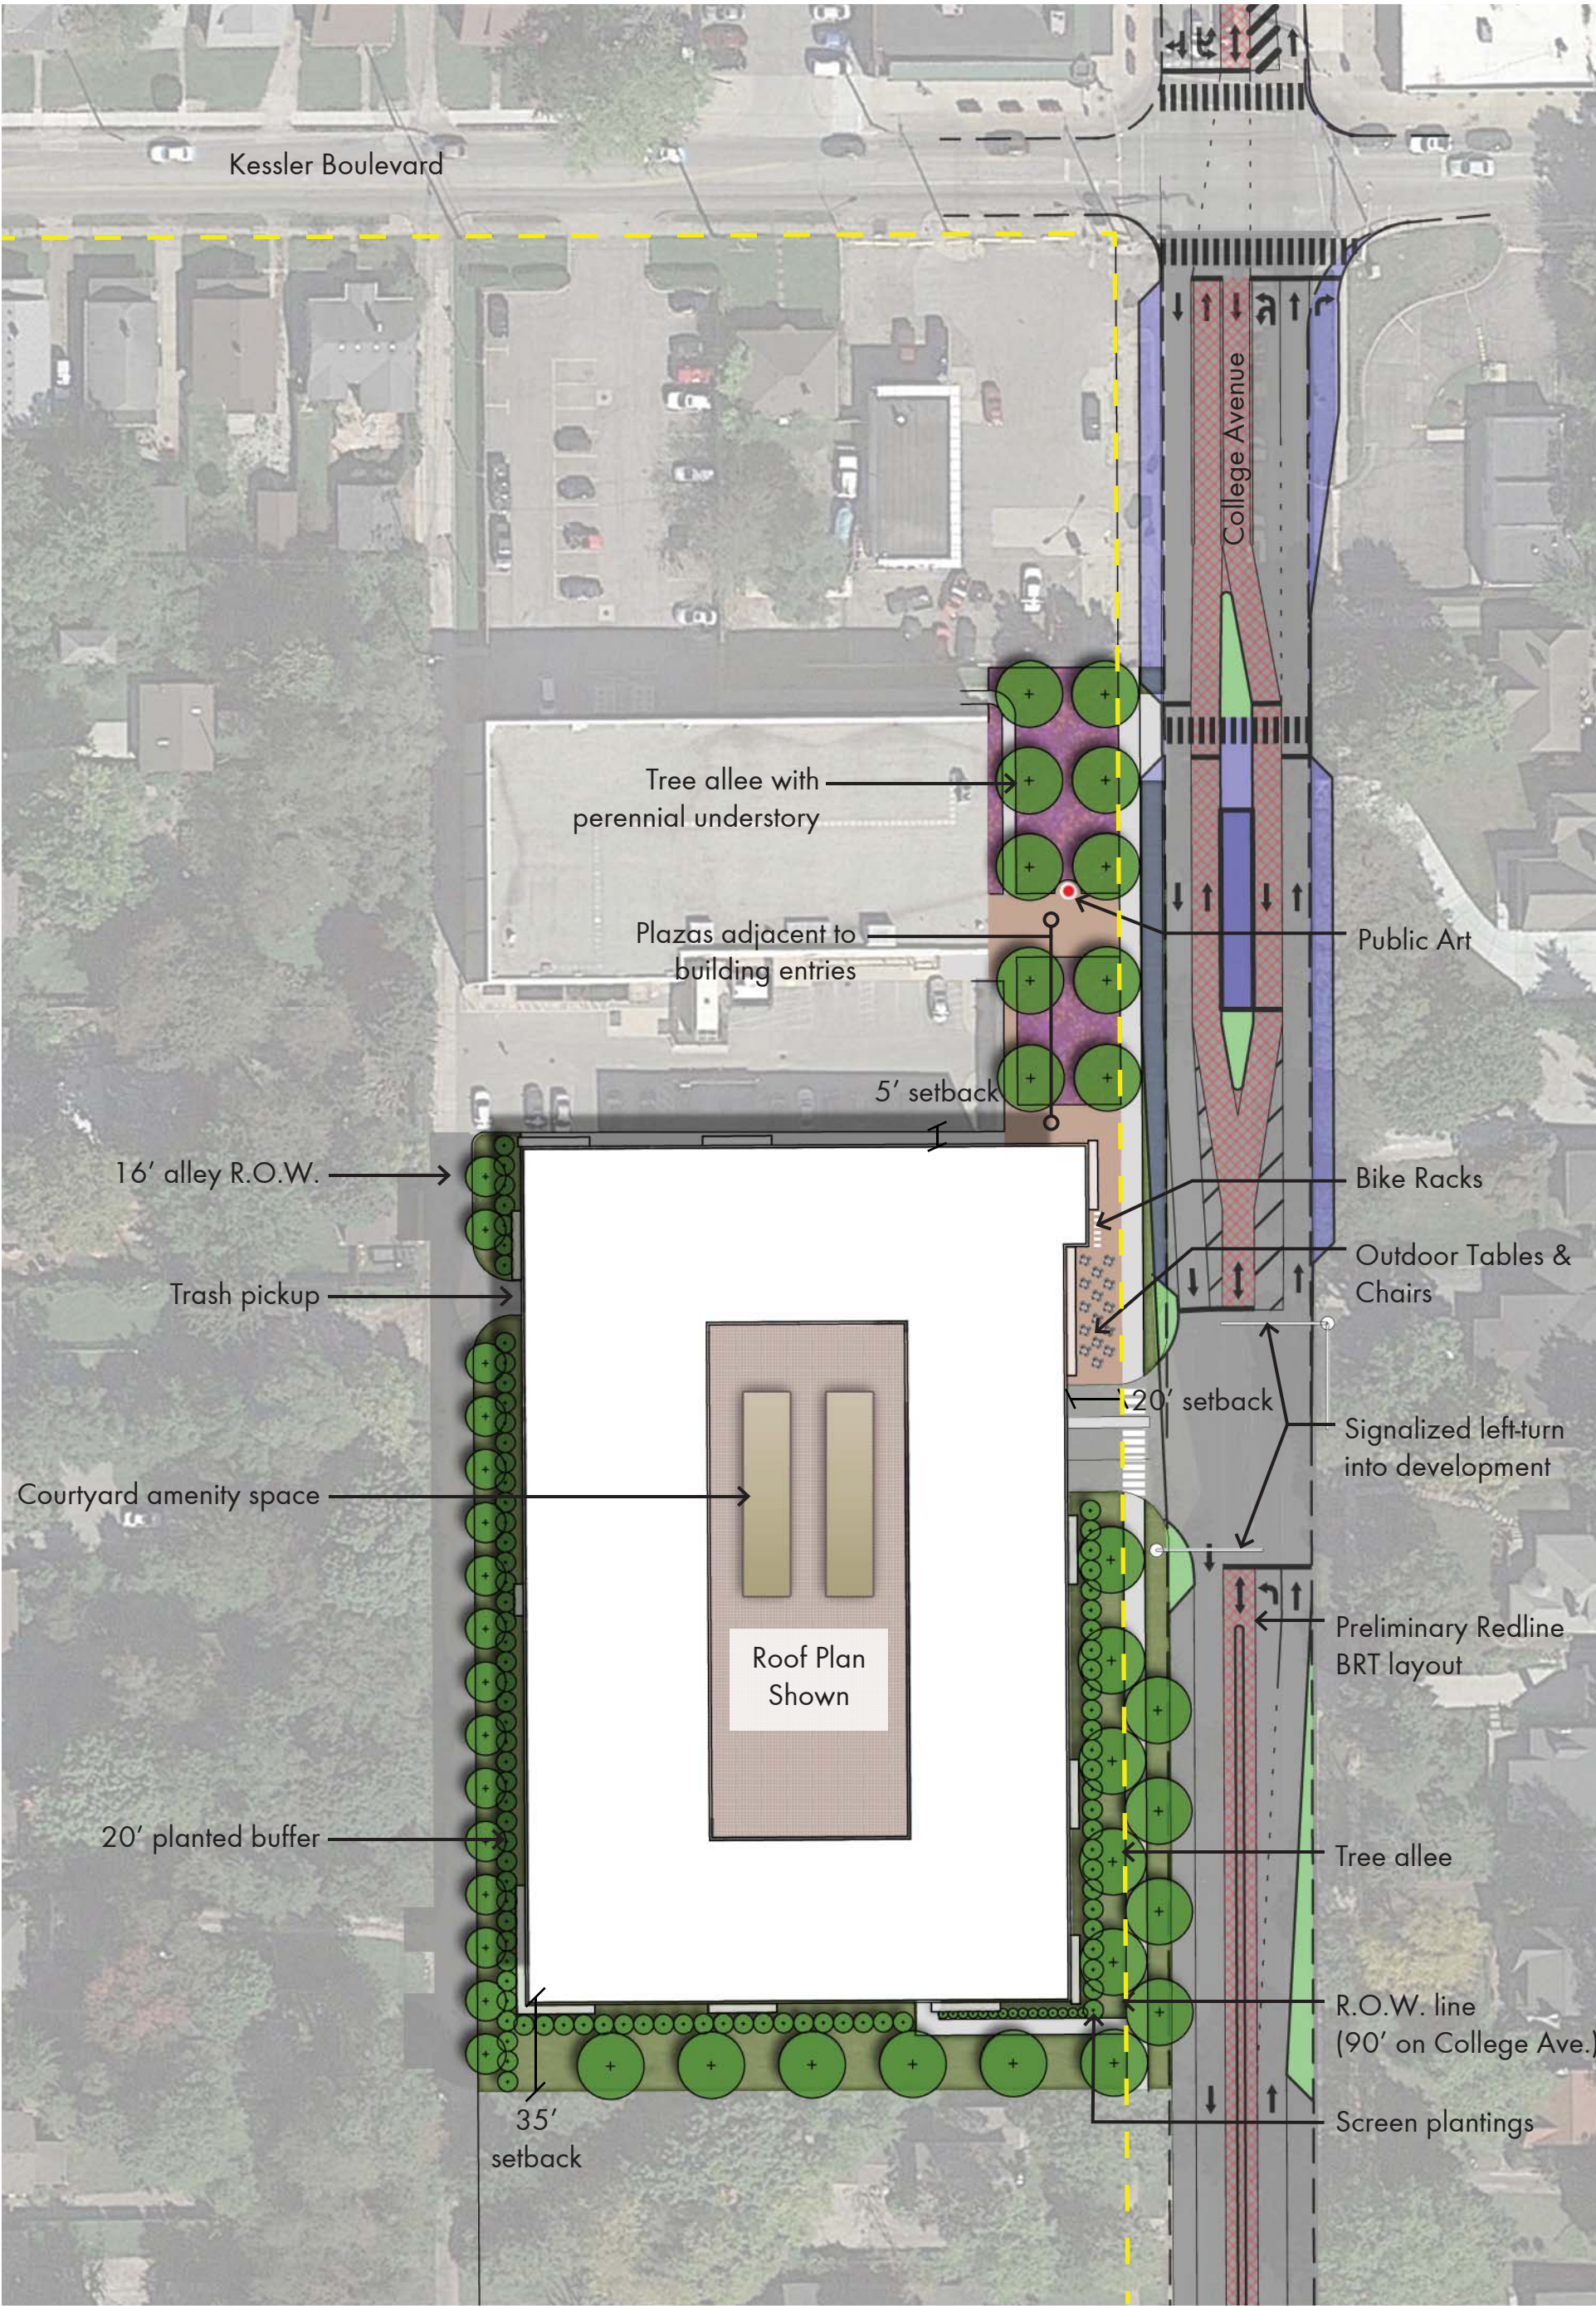

SITE PLAN





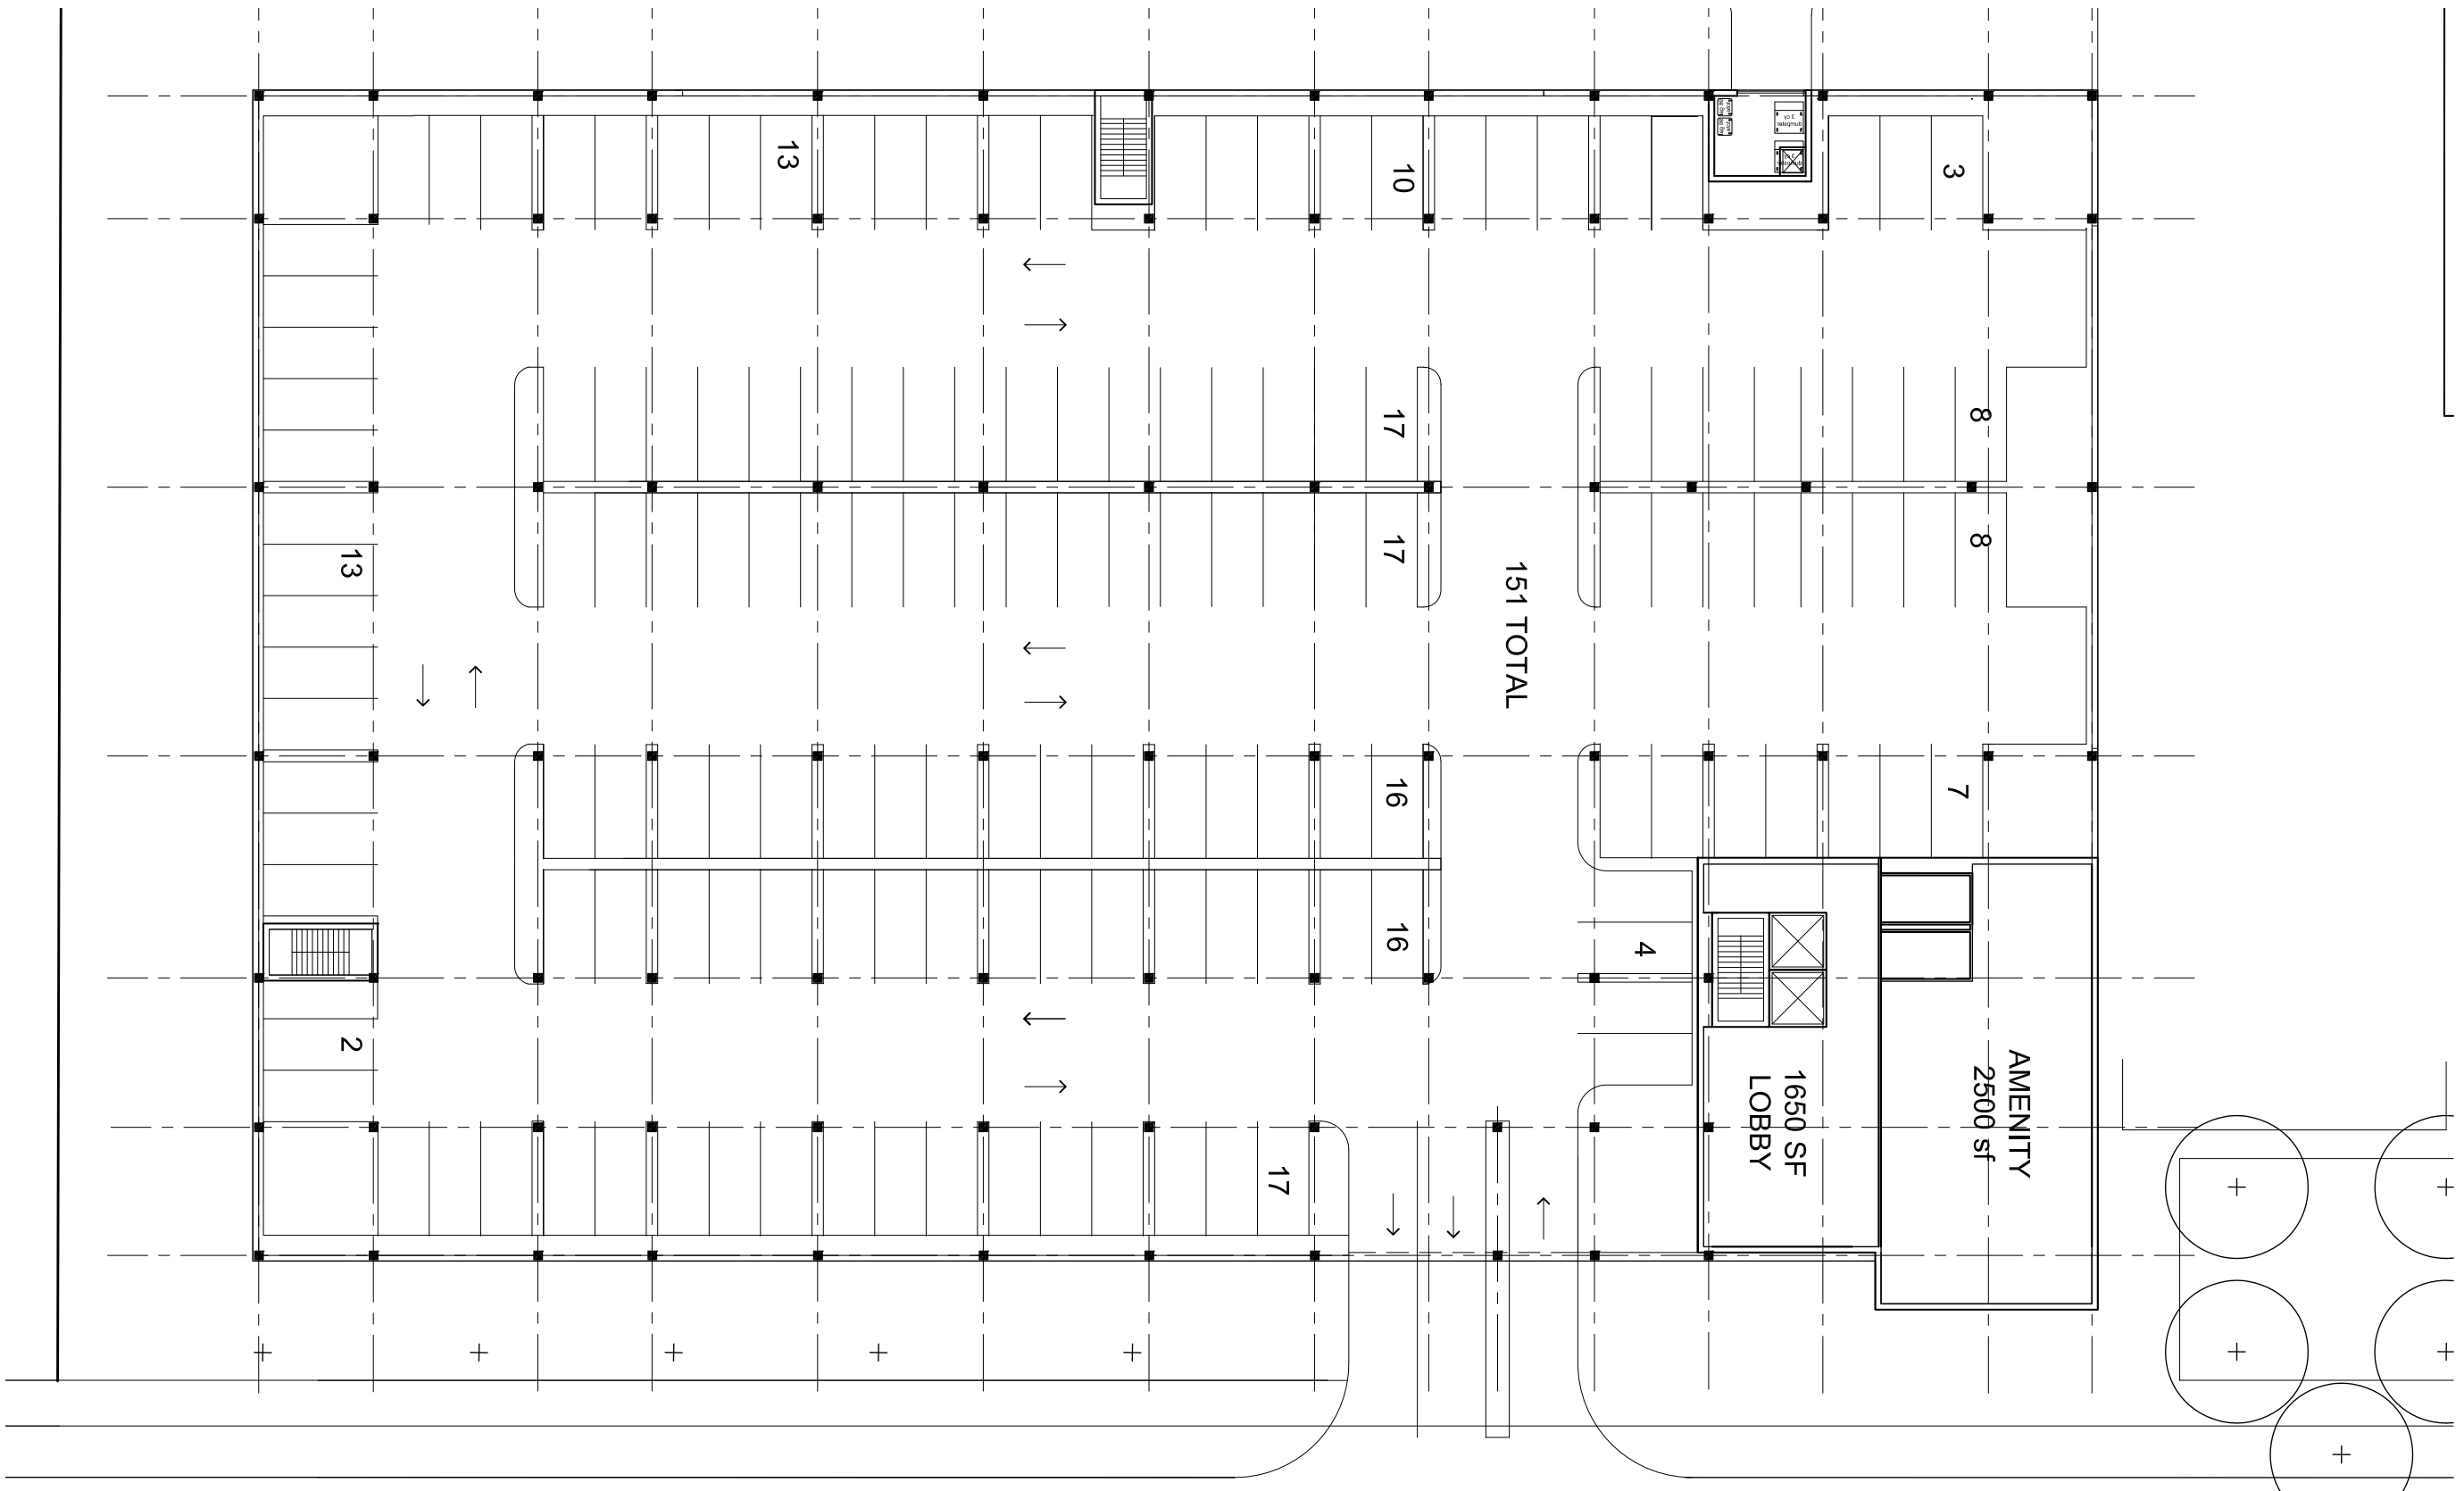


GROUND LEVEL PLAN - SCALE: 1" = 30'-0"

LOBBY - 1,650 SF  
 AMENITY - 2,500 SF  
 PARKING COUNT - 151

# THE LINK AT KESSLER

DECEMBER 2015



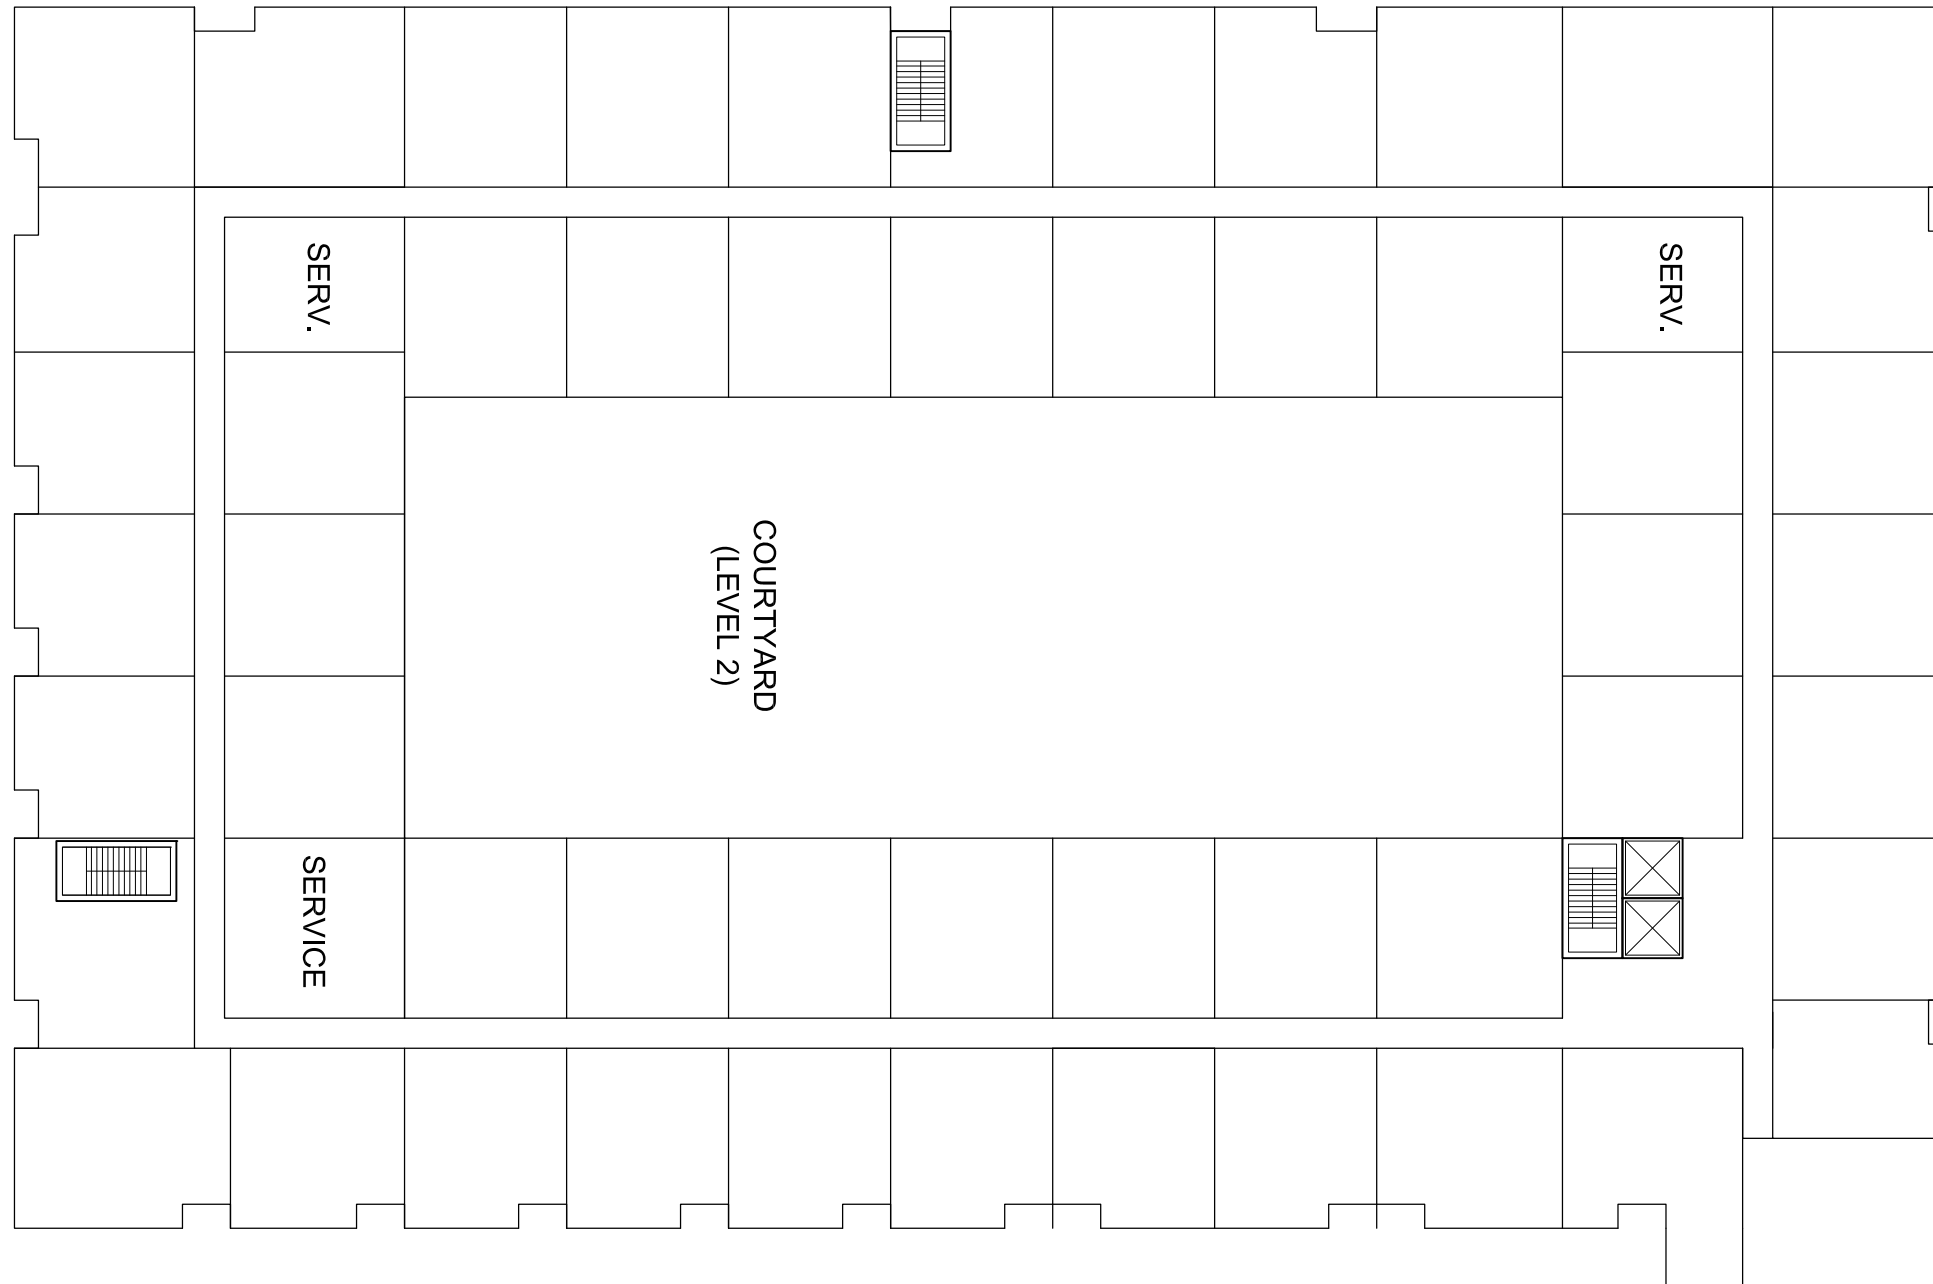

TYPICAL UPPER LEVEL PLAN - SCALE: 1" = 30'-0"


UNIT COUNT - 51 UNITS - LEVEL 2  
- 50 UNITS - LEVEL 3 & 4

151 TOTAL UNITS

THE LINK AT KESSLER

DECEMBER 2015



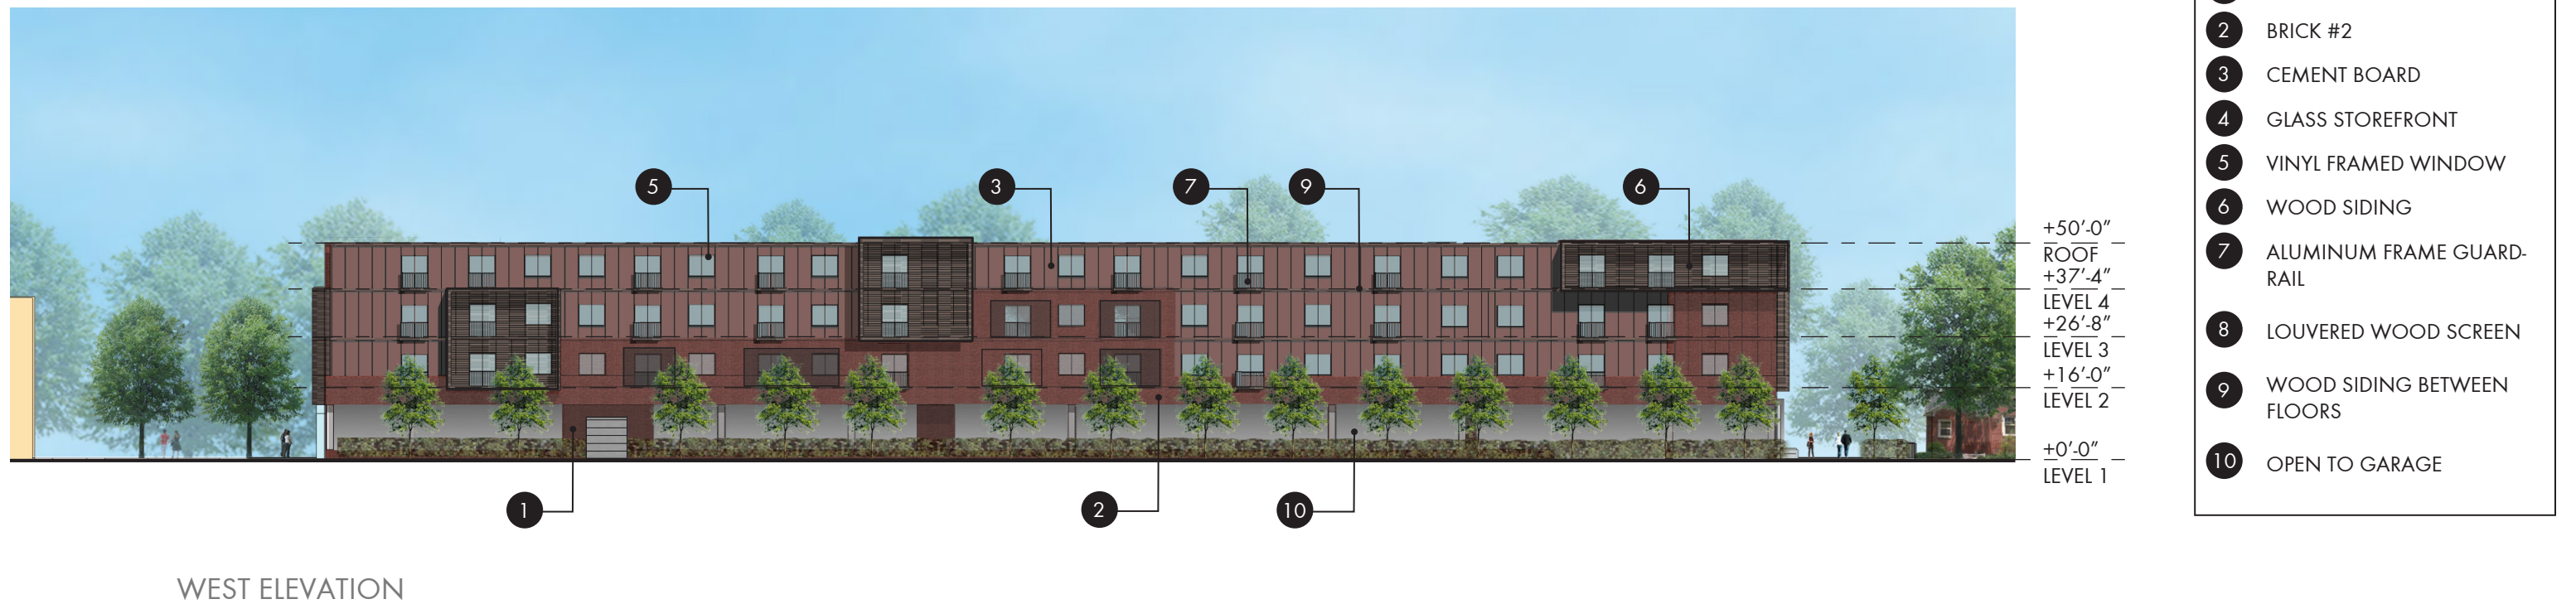

#### ELEVATION KEY

- 1 BRICK #1
- 2 BRICK #2
- 3 CEMENT BOARD
- 4 GLASS STOREFRONT
- 5 VINYL FRAMED WINDOW
- 6 WOOD SIDING
- 7 ALUMINUM FRAME GUARD-RAIL
- 8 LOUVERED WOOD SCREEN
- 9 WOOD SIDING BETWEEN FLOORS
- 10 OPEN TO GARAGE

THE LINK AT KESSLER

DECEMBER 2015







NORTH ELEVATION



SOUTH ELEVATION

**ELEVATION KEY**

- 1 BRICK #1
- 2 BRICK #2
- 3 CEMENT BOARD
- 4 GLASS STOREFRONT
- 5 VINYL FRAMED WINDOW
- 6 WOOD SIDING
- 7 ALUMINUM FRAME GUARD-RAIL
- 8 LOUVERED WOOD SCREEN
- 9 WOOD SIDING BETWEEN FLOORS
- 10 OPEN TO GARAGE

