


SITE PLAN

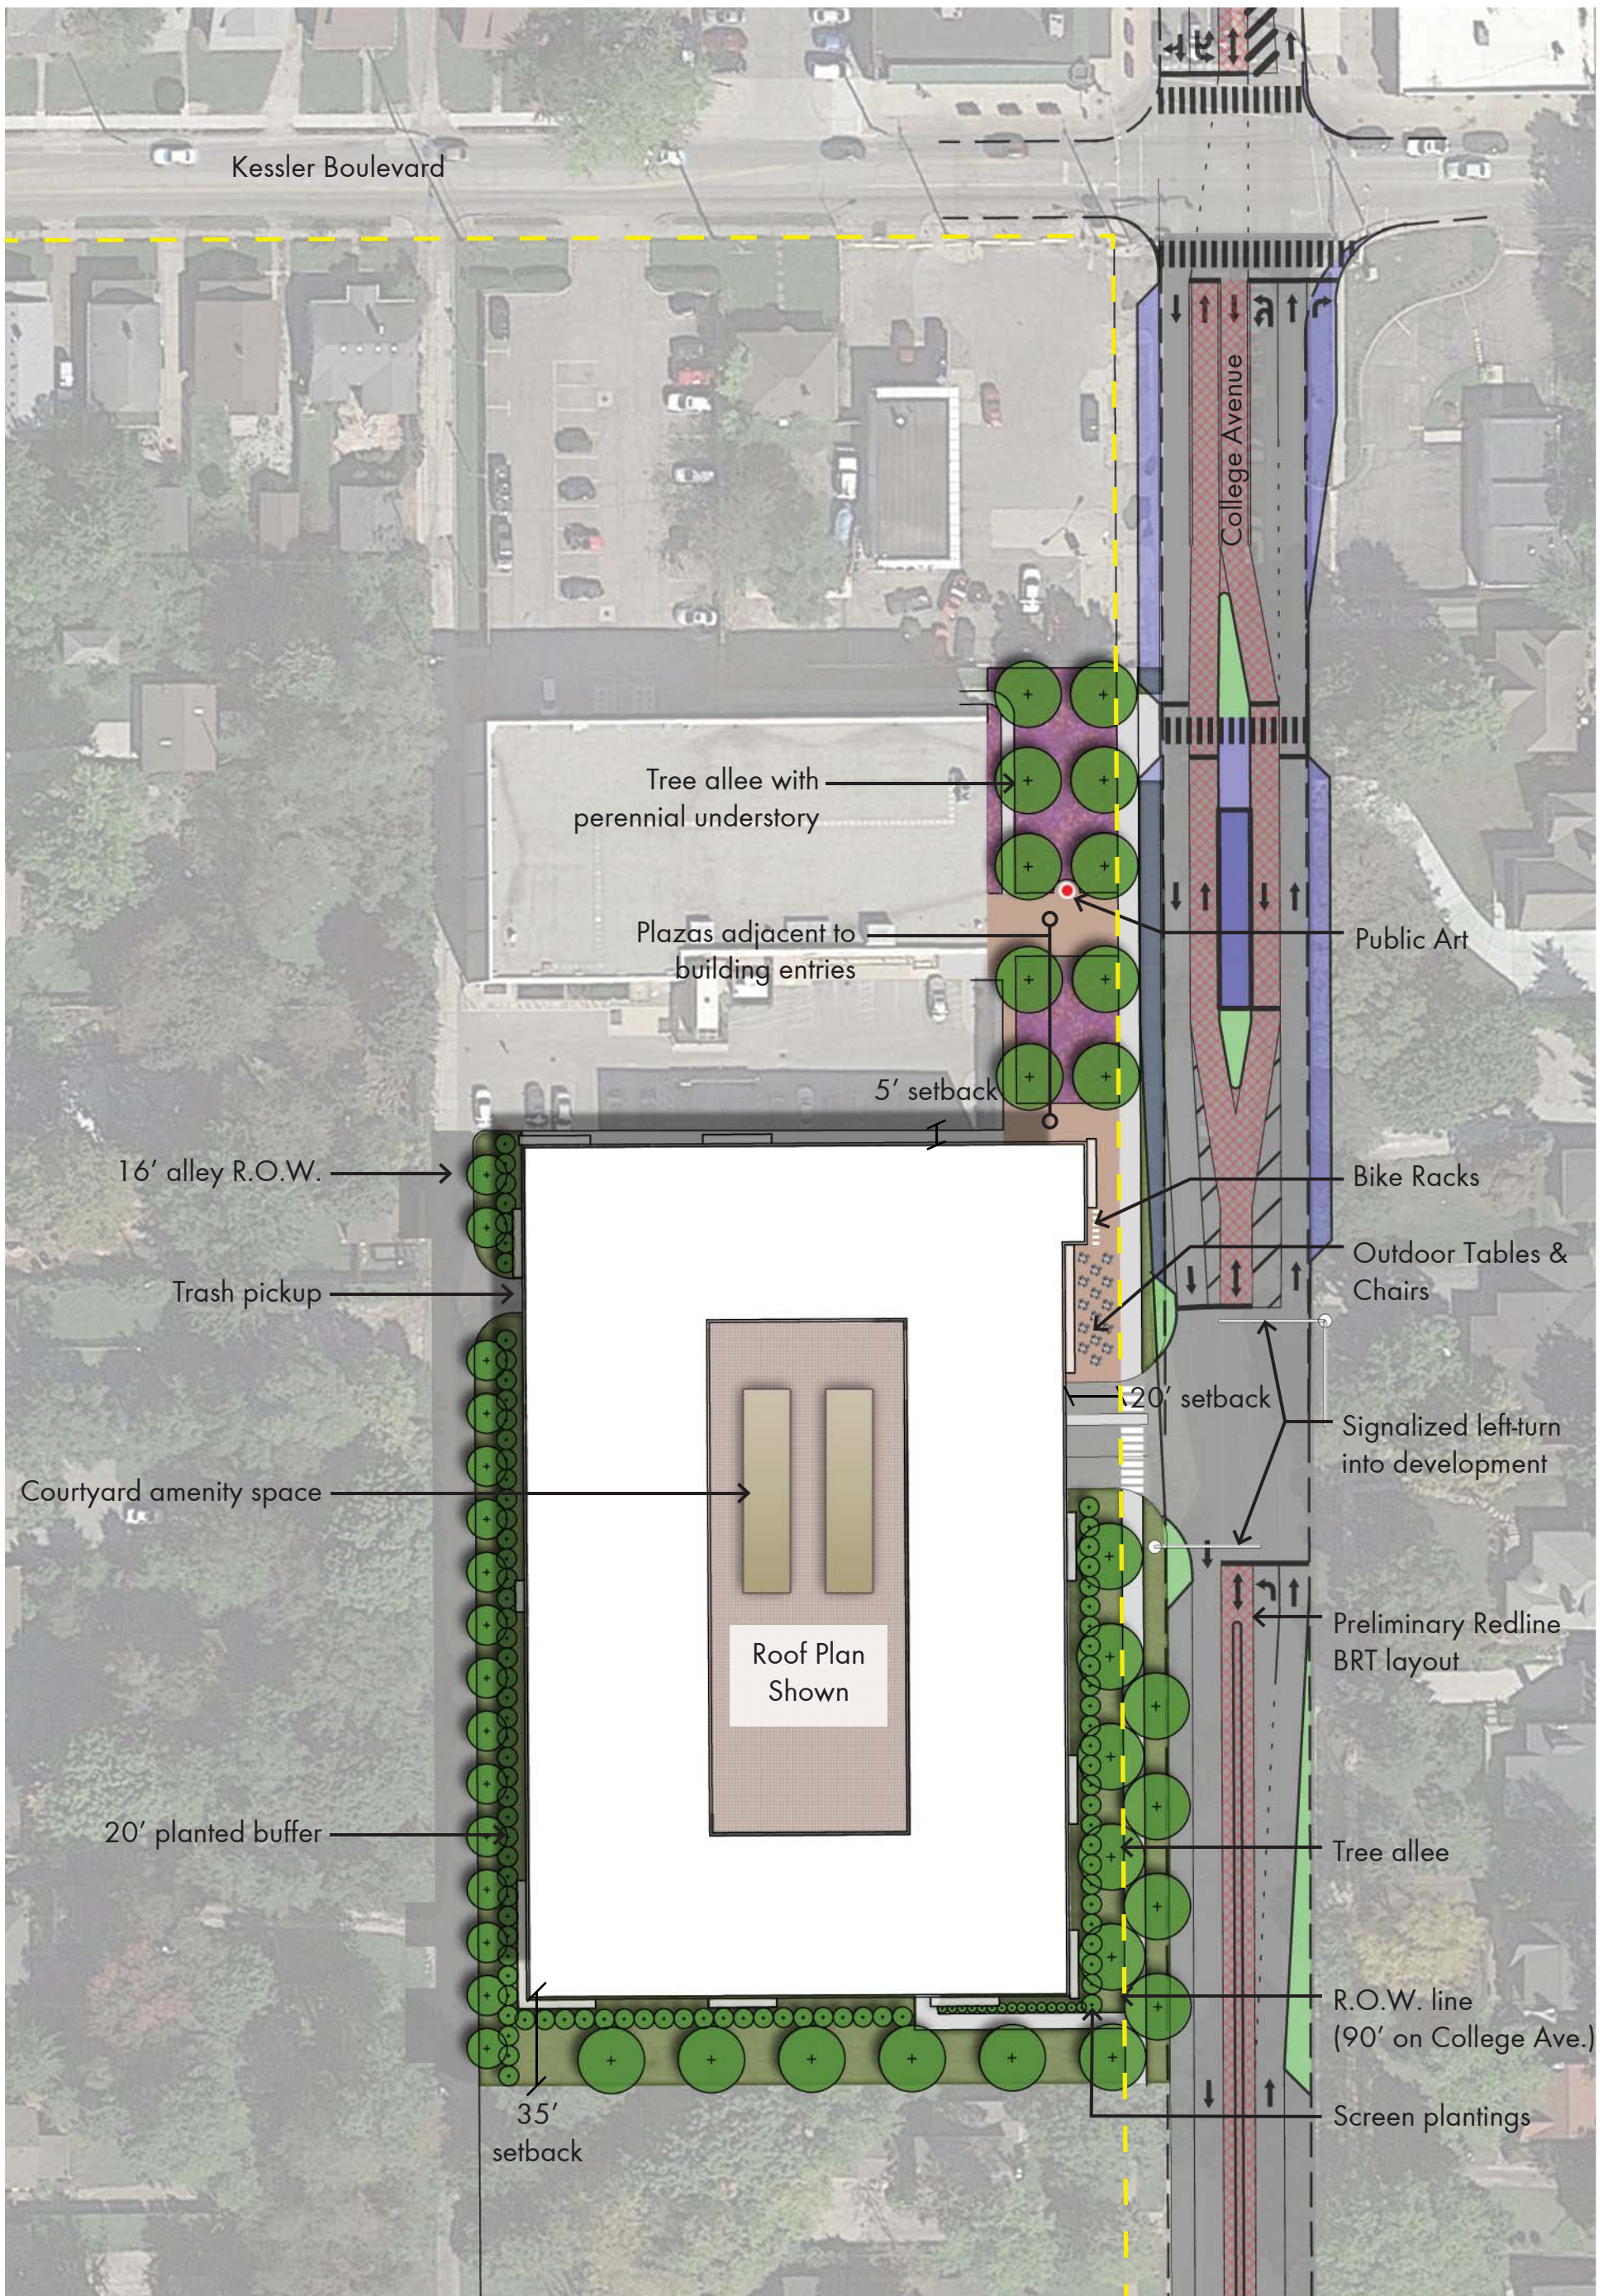



SITE PLAN

